




断面図

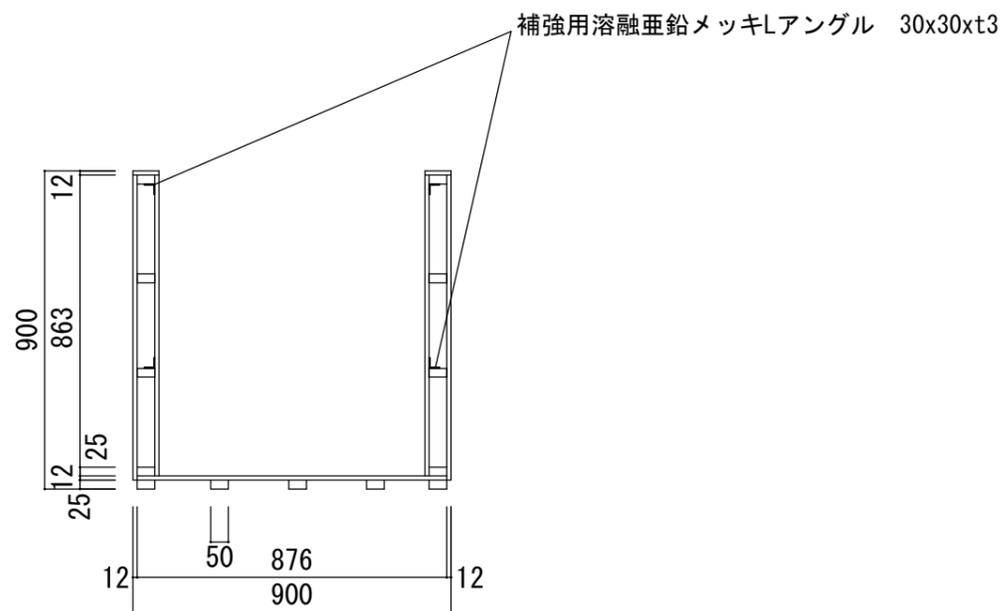


立面図

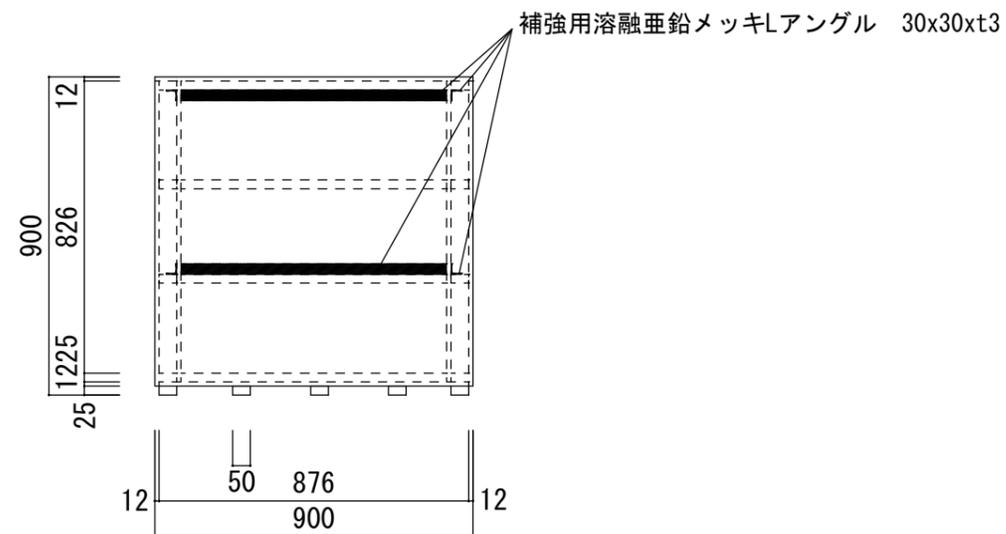

平面図 (内部)

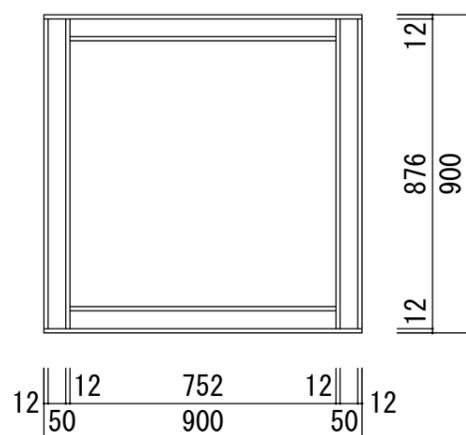

平面図

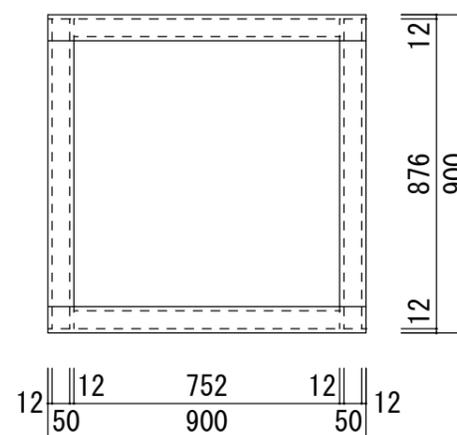

図面名	リプラ f 大型プランター H900x900x900	
2023/6/21	縮尺	A3 S=1/20
南出株式会社		