



〈正面図〉

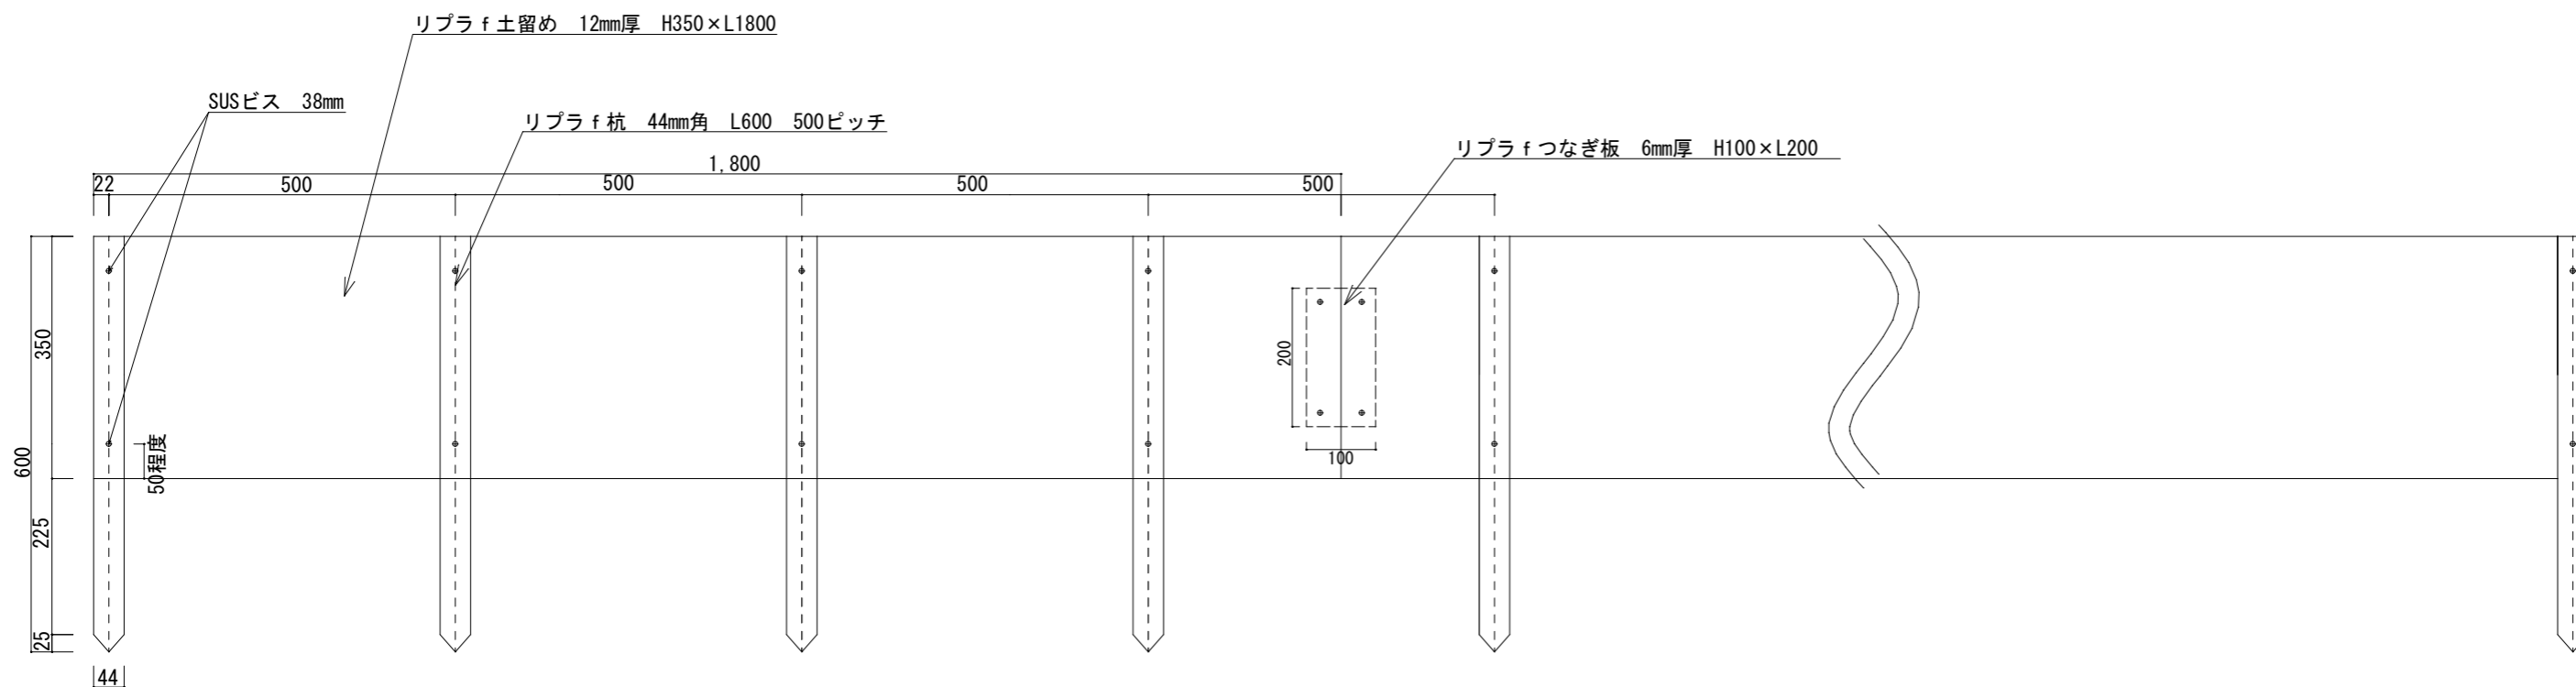

〈断面図〉

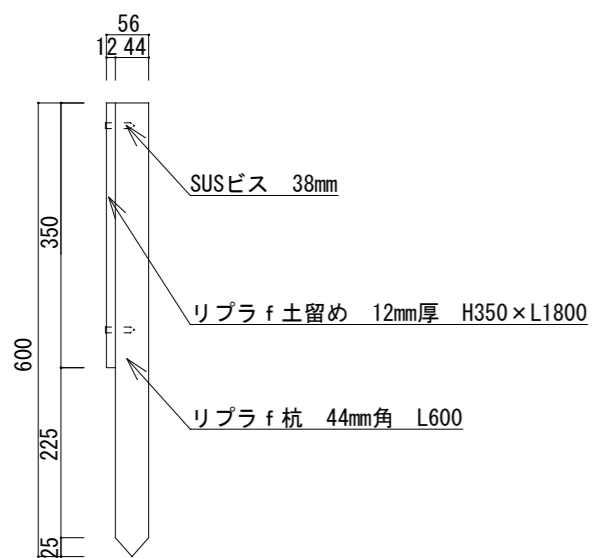

〈平面図〉

