



# H450 杭60L665 @500

〈正面図〉

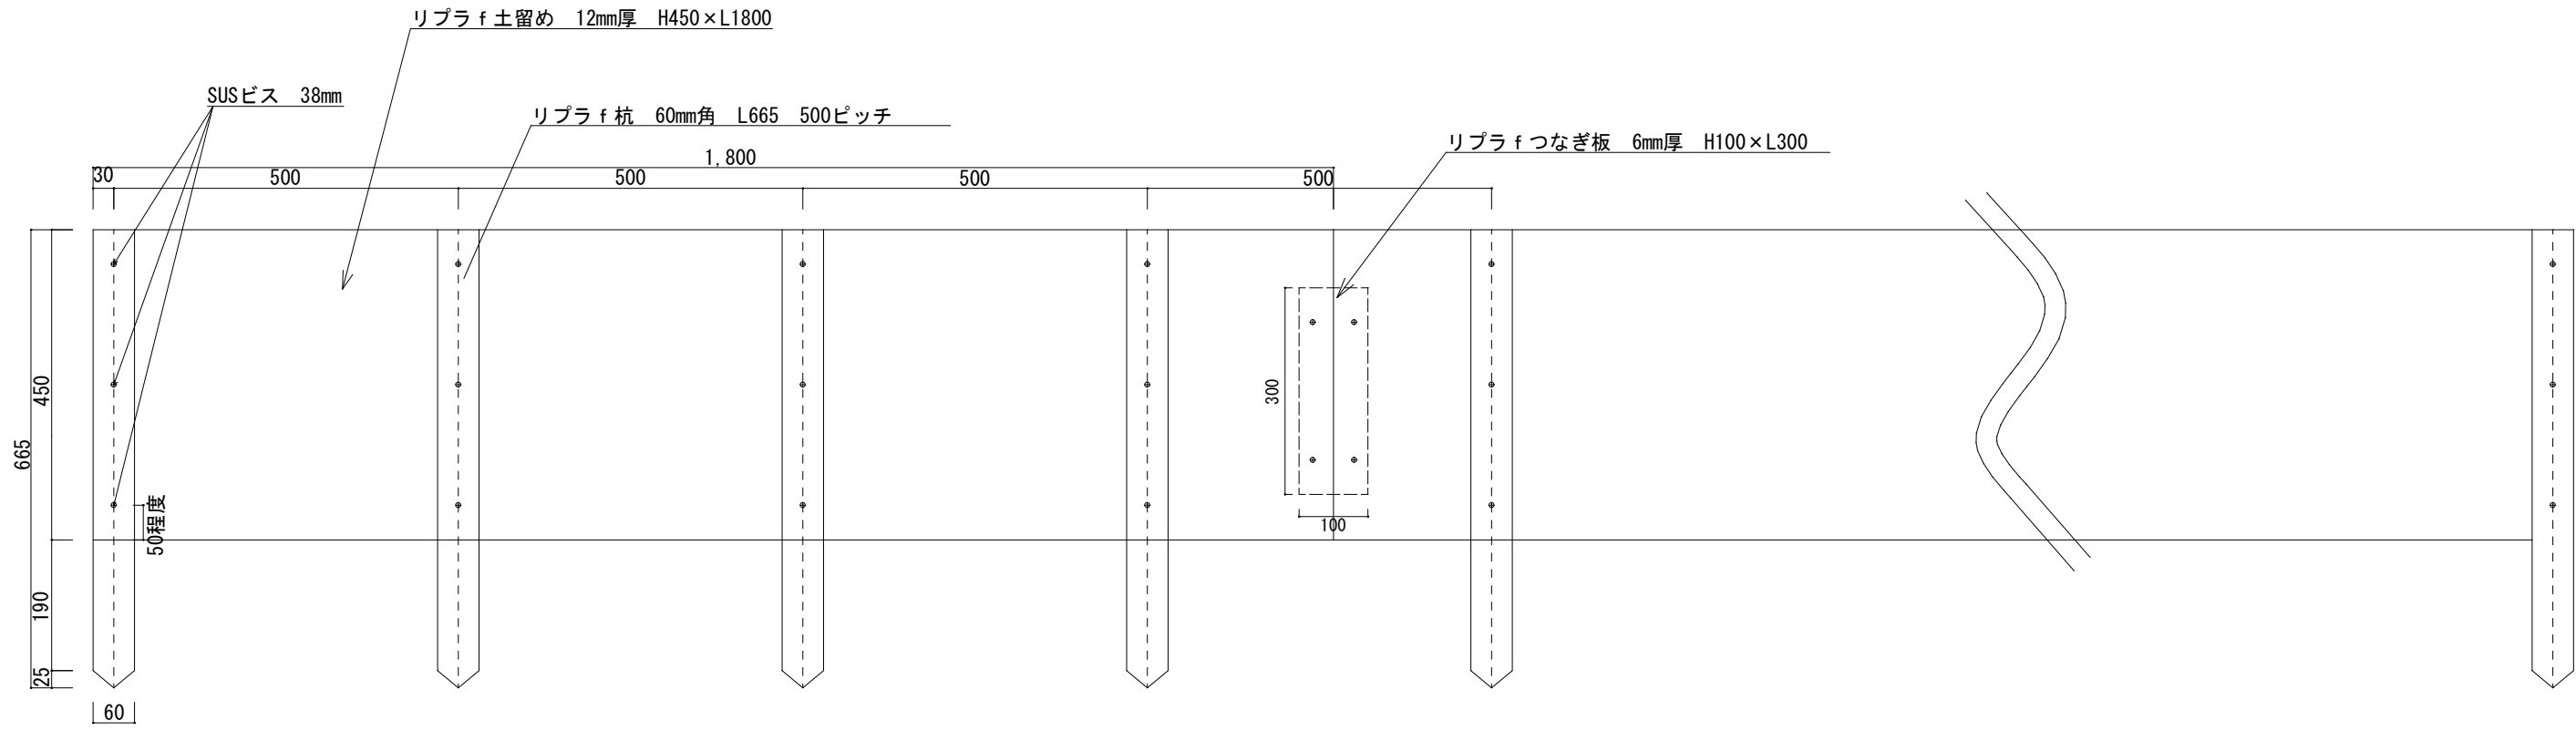

〈断面図〉

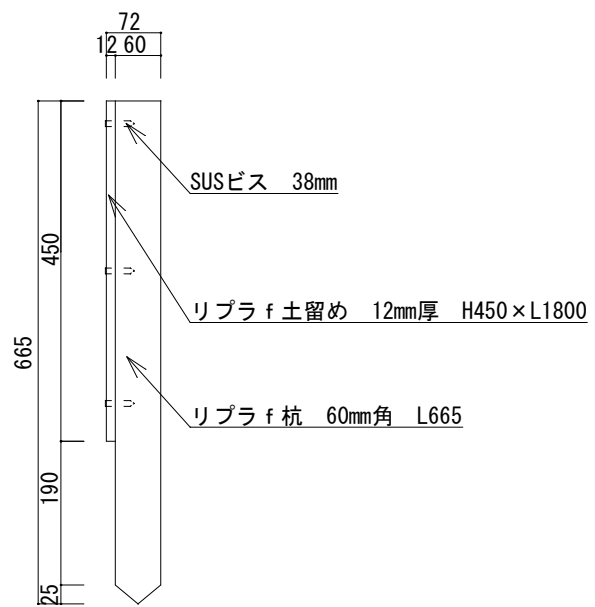

〈平面図〉

